



LAB SHALL NOT RECEIVE FINAL OCCUPANCY OR OUTFITTED WITH LABORATORY EQUIPMENT UNTIL APPROVED BY NEVADA CITY PLANNING COMMISSION.

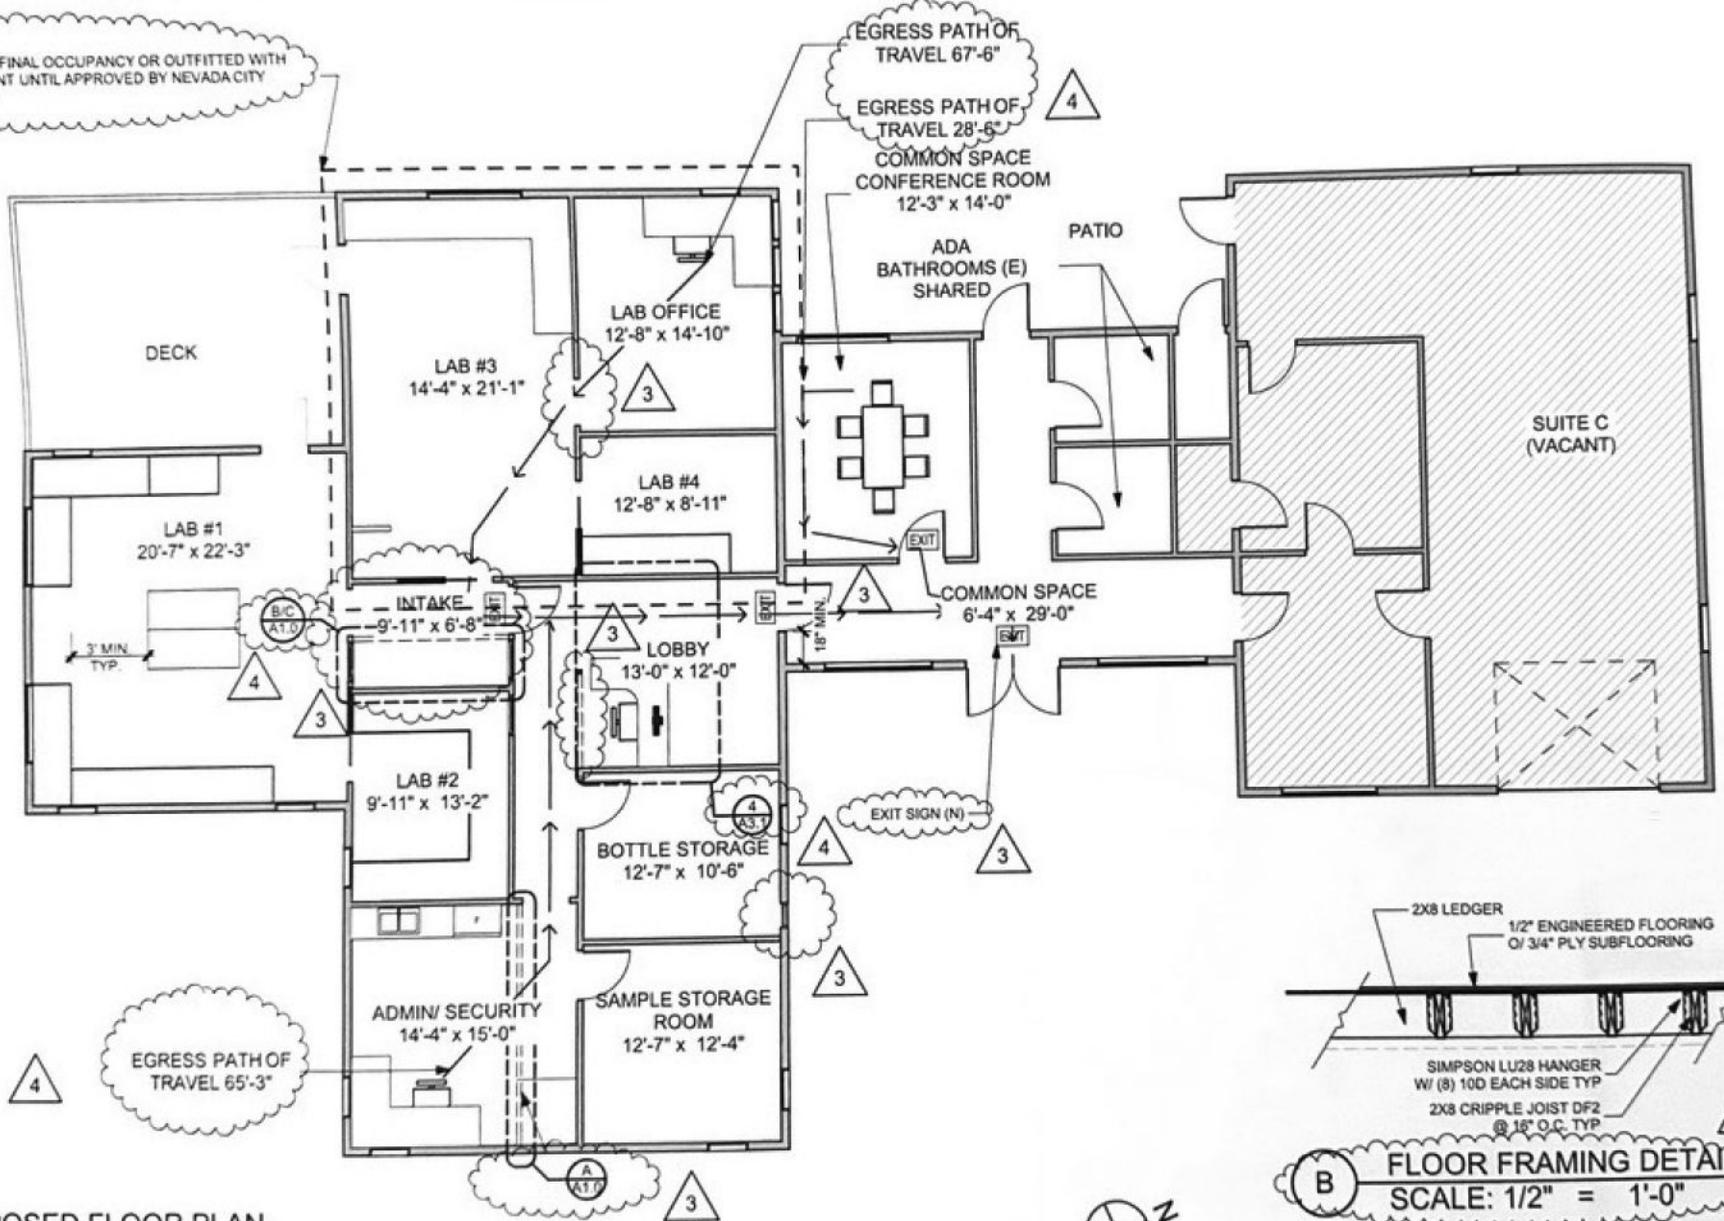

1 PROPOSED FLOOR PLAN  
SCALE: 1/8" = 1'-0"

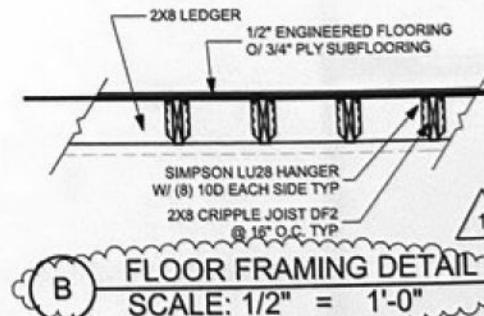

6'-7"